



Comfortable Beds
Individual Heaters in Rooms
Linens, Pillow, Comforter & Bath Towel Supplied

Room #	Capacity	Enter Names Here
#1	3 People	1.
		2.
		3.
#2	3 People	1.
		2.
		3.
#3	3 People	1.
		2.
		3.
#4	3 People	1.
		2.
		3.
#5	1-2 People	1.
		2.

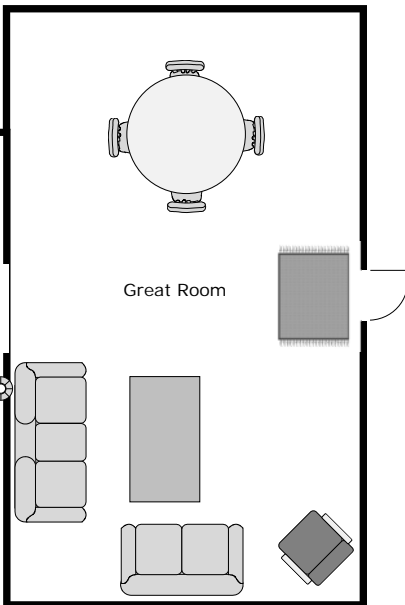

House Accommodations
Total Capacity: **13-14 People**
Not to Scale

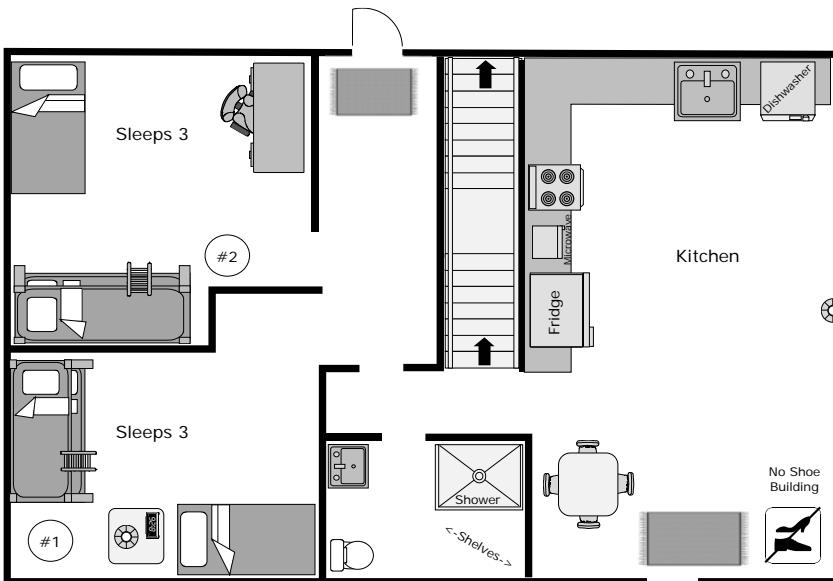


www.VisitCedarRidge.com
events@VisitCedarRidge.com
(503) 429-2801



Studio and Loft Accommodations

Total Capacity: **6 People**
Not to Scale

www.VisitCedarRidge.com
events@VisitCedarRidge.com
(503) 429-2801

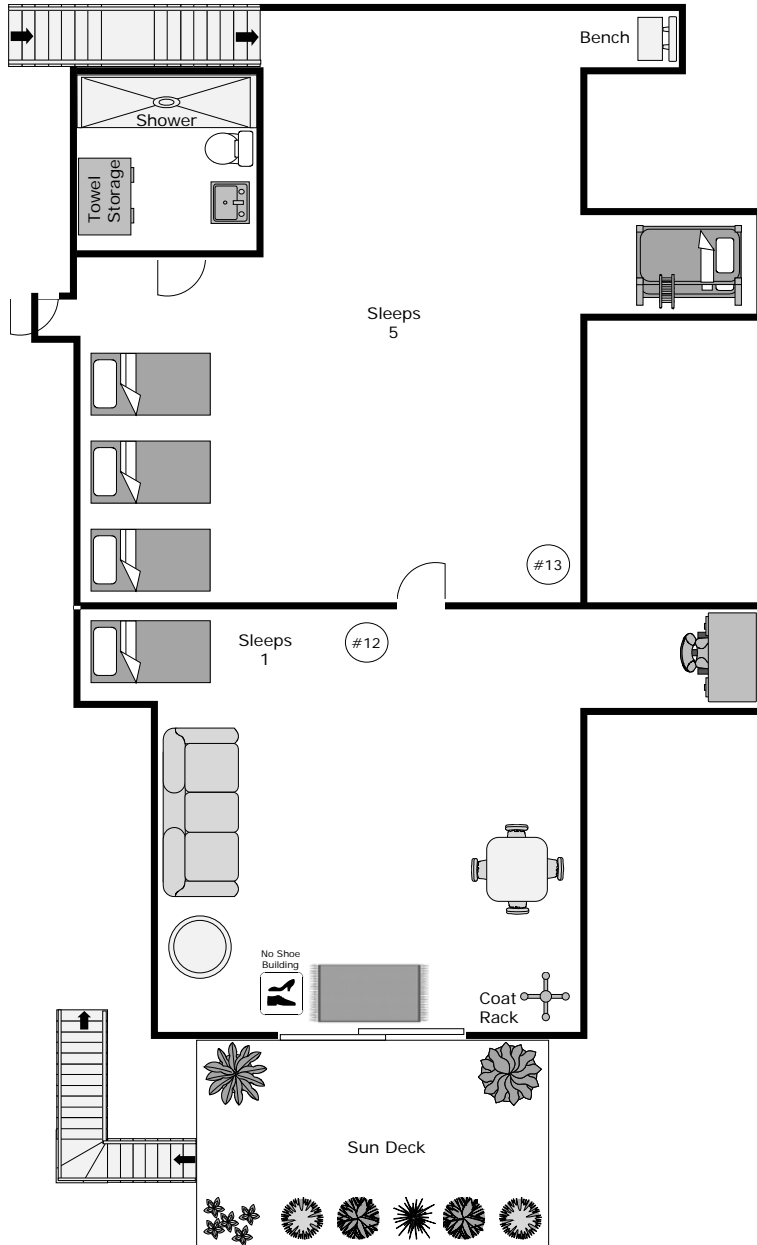


Comfortable Beds
Linens, Pillow, Comforter & Bath Towel Supplied

Room #	Capacity	Enter Names Here
#12	1 Person	1.
#13		1.
		2.
		3.
		4.
		5.



Lower Lodge Accommodations

Total Capacity: **12 People**
Not to Scale

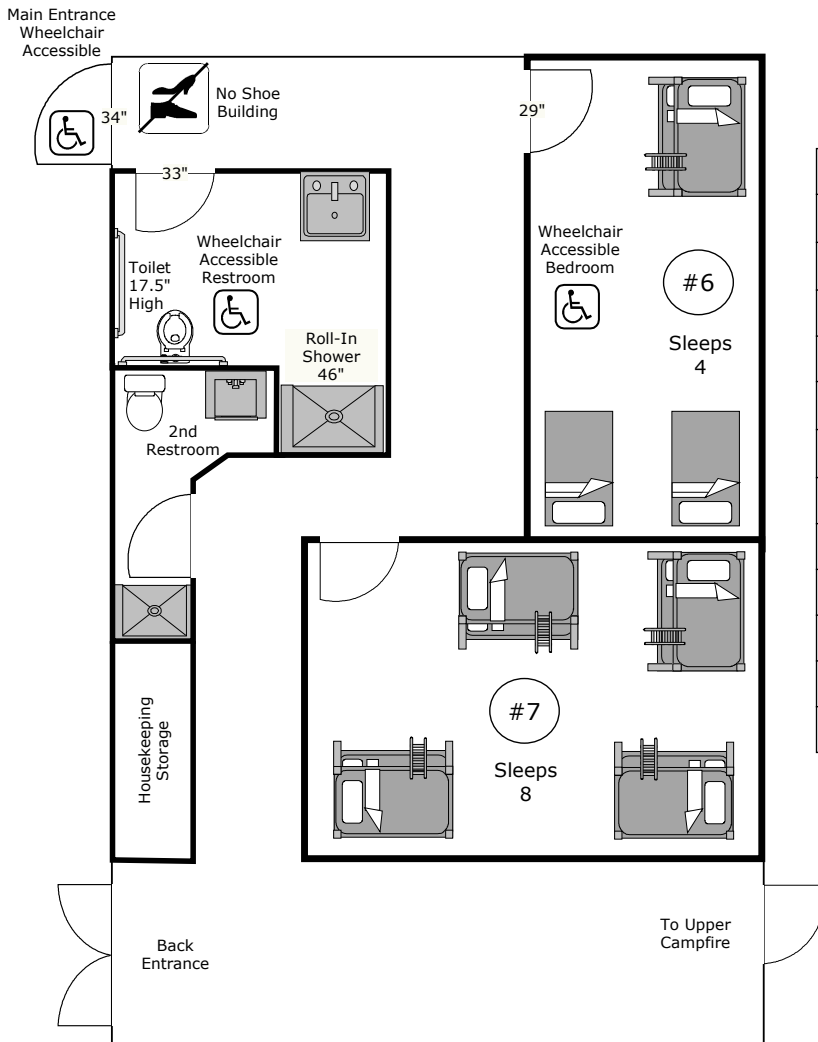

Comfortable Beds
Individual Heaters in Rooms
Linens, Pillow, Comforter & Bath Towel Supplied

Room #	Capacity	Enter Names Here
#6	4 People	1.
		2.
		3.
		4.
#7	8 People	1.
		2.
		3.
		4.
		5.
		6.
		7.
		8.


www.VisitCedarRidge.com
events@VisitCedarRidge.com
(503) 429-2801



Upper Lodge Accommodations

Total Capacity: **22 People**

Not to Scale

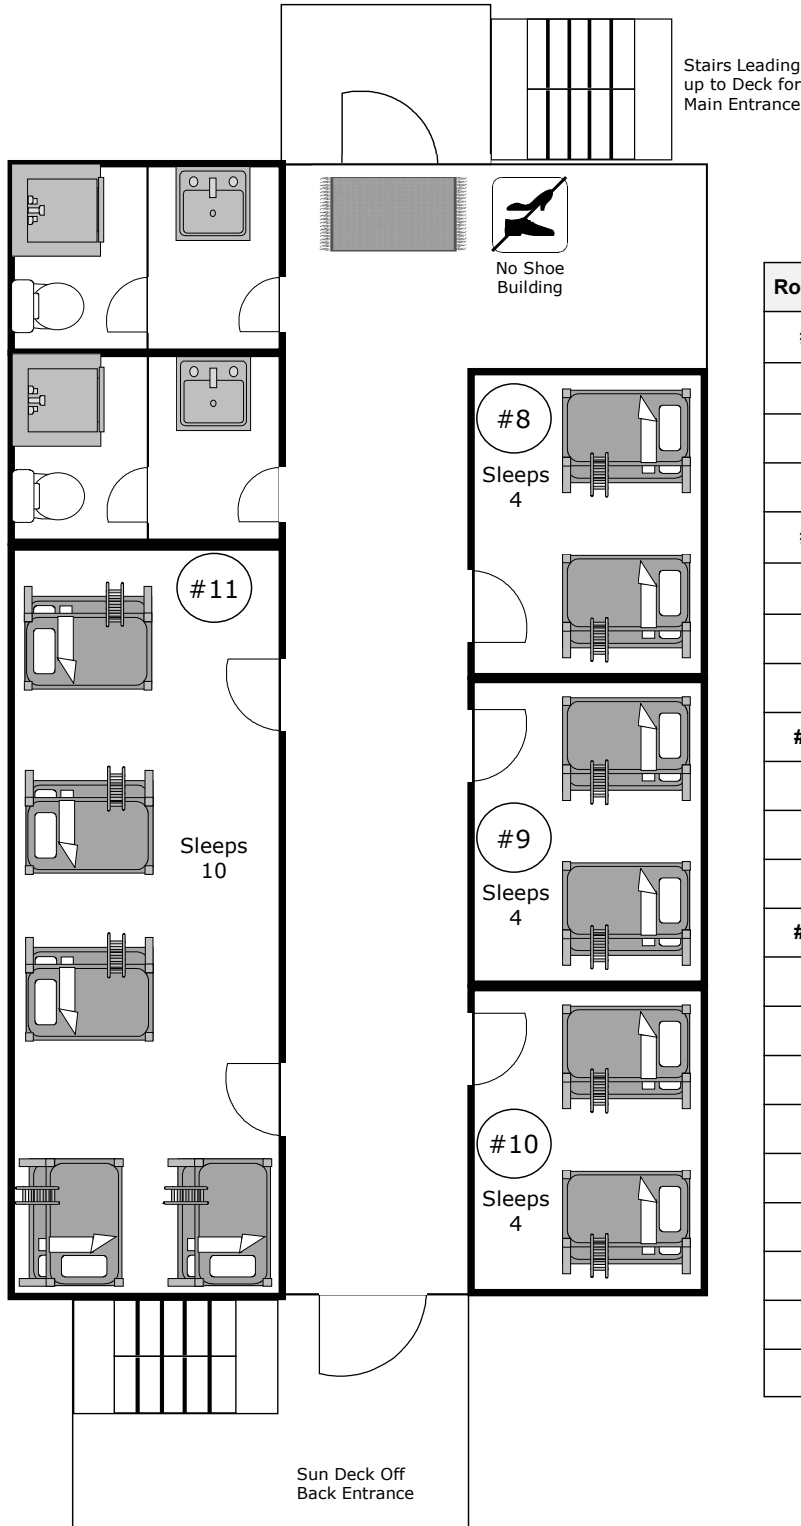

Comfortable Beds
Individual Heaters in Rooms
Linens, Pillow, Comforter & Bath Towel Supplied

Room #	Capacity	Enter Names Here
#8	4 People	1.
		2.
		3.
		4.
#9	4 People	1.
		2.
		3.
		4.
#10	4 People	1.
		2.
		3.
		4.
#11	10 People	1.
		2.
		3.
		4.
		5.
		6.
		7.
		8.
		9.
		10.